



Proposed Ground Floorplan

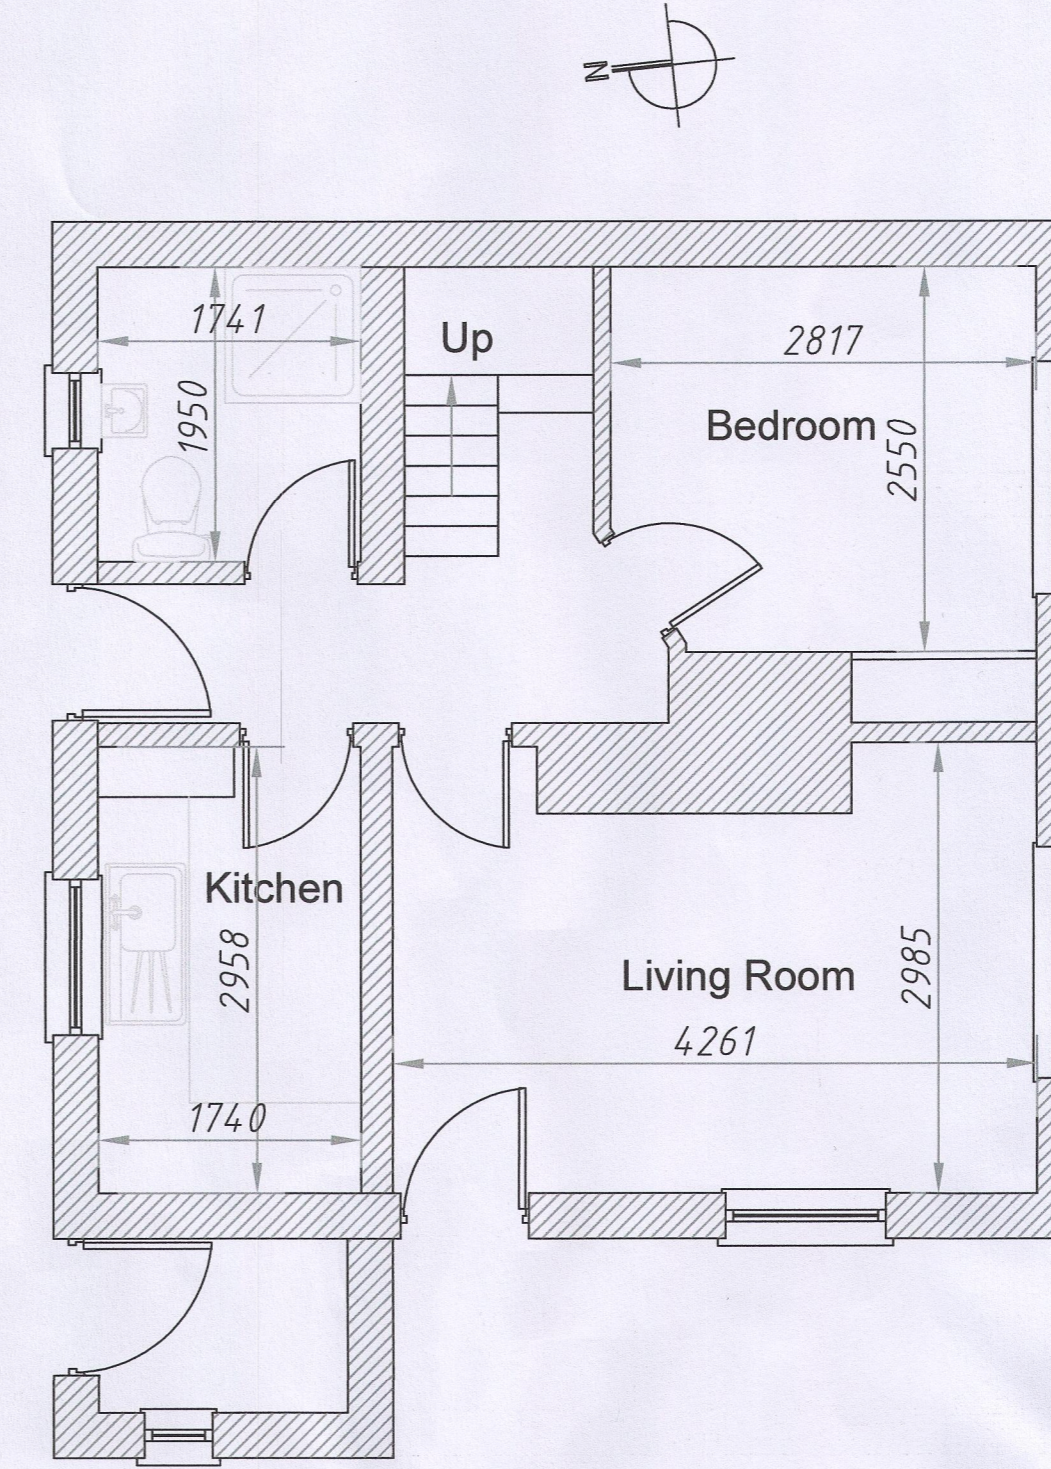

Existing Ground Floorplan

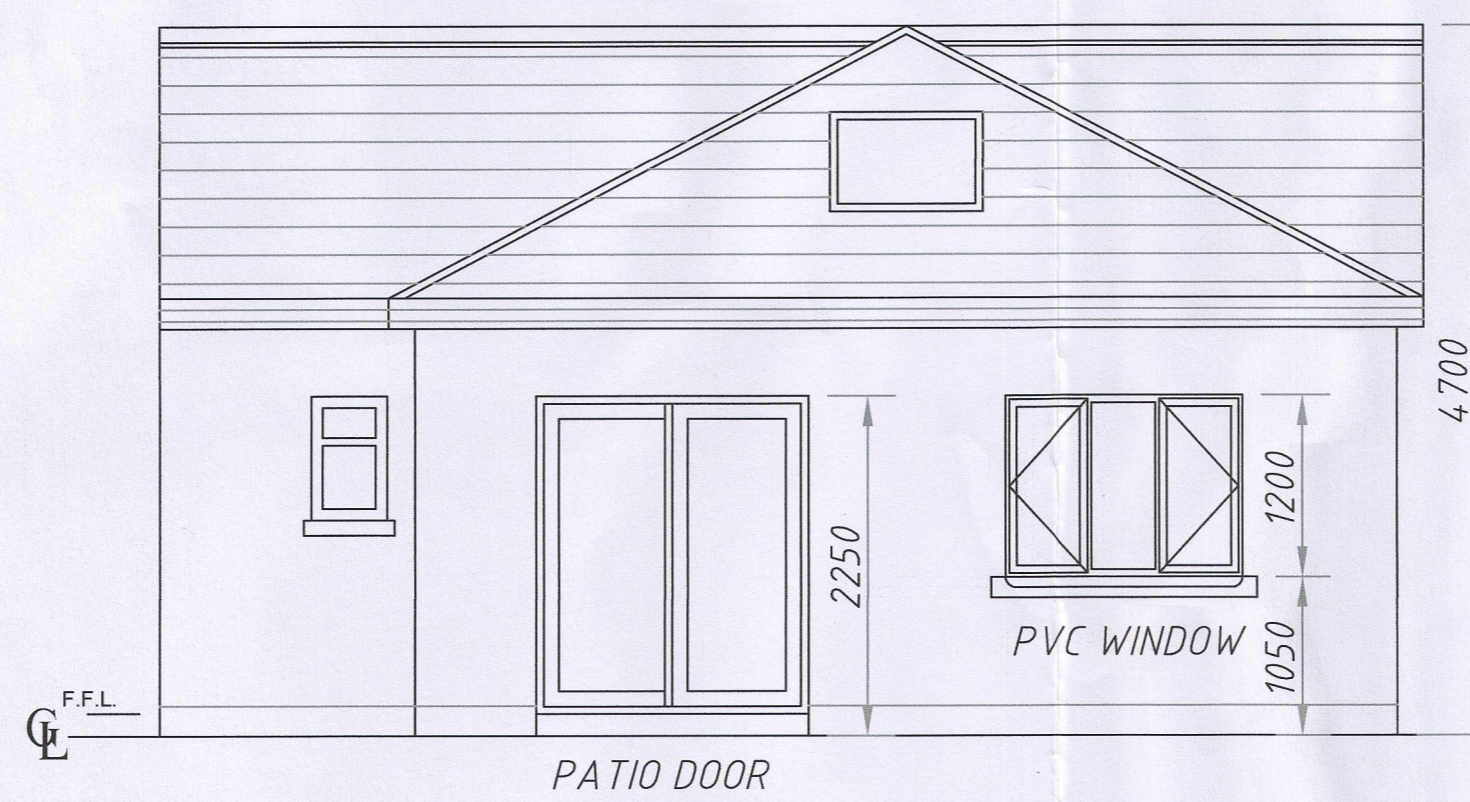

Proposed Rear Elevation

Notes:
All Dimensions are in millimetres.

REVISION	DATE	BY	DETAILS	Issued for	Scale	Rev.
A	06/21	KM		Construction	1/50	A

<small>THIS DRAWING IS COPYRIGHT © O'SHEA LEADER CONSULTING ENGINEERS LTD. ALL RIGHTS RESERVED. NO PART OF THIS DRAWING IS TO BE REPRODUCED OR TRANSMITTED IN ANY FORM OR BY ANY MEANS, ELECTRONIC OR MECHANICAL, INCLUDING PHOTOCOPYING, RECORDING, OR BY ANY INFORMATION STORAGE AND RETRIEVAL SYSTEM, WITHOUT THE WRITTEN PERMISSION OF O'SHEA LEADER CONSULTING ENGINEERS LTD. THIS DRAWING IS THE PROPERTY OF O'SHEA LEADER CONSULTING ENGINEERS LTD. AND IS TO BE USED ONLY FOR THE PROJECT AND SITE SPECIFICALLY IDENTIFIED HEREIN. ANY REUSE OR MODIFICATION OF THIS DRAWING WITHOUT THE WRITTEN PERMISSION OF O'SHEA LEADER CONSULTING ENGINEERS LTD. IS STRICTLY PROHIBITED.</small>		Drawn By KM	Approved By --	Date 21/06/21	Project 21222 - GA - 01	Scale 1/50	Rev. A
O'Shea Leader Consulting Engineers Ltd 6 Cleve Bus Pk, Monahan Rd, Cork Tel: +353 (0)21 4316929 Fax: +353 (0)21 4316931 e-mail: info@osl.ie							