
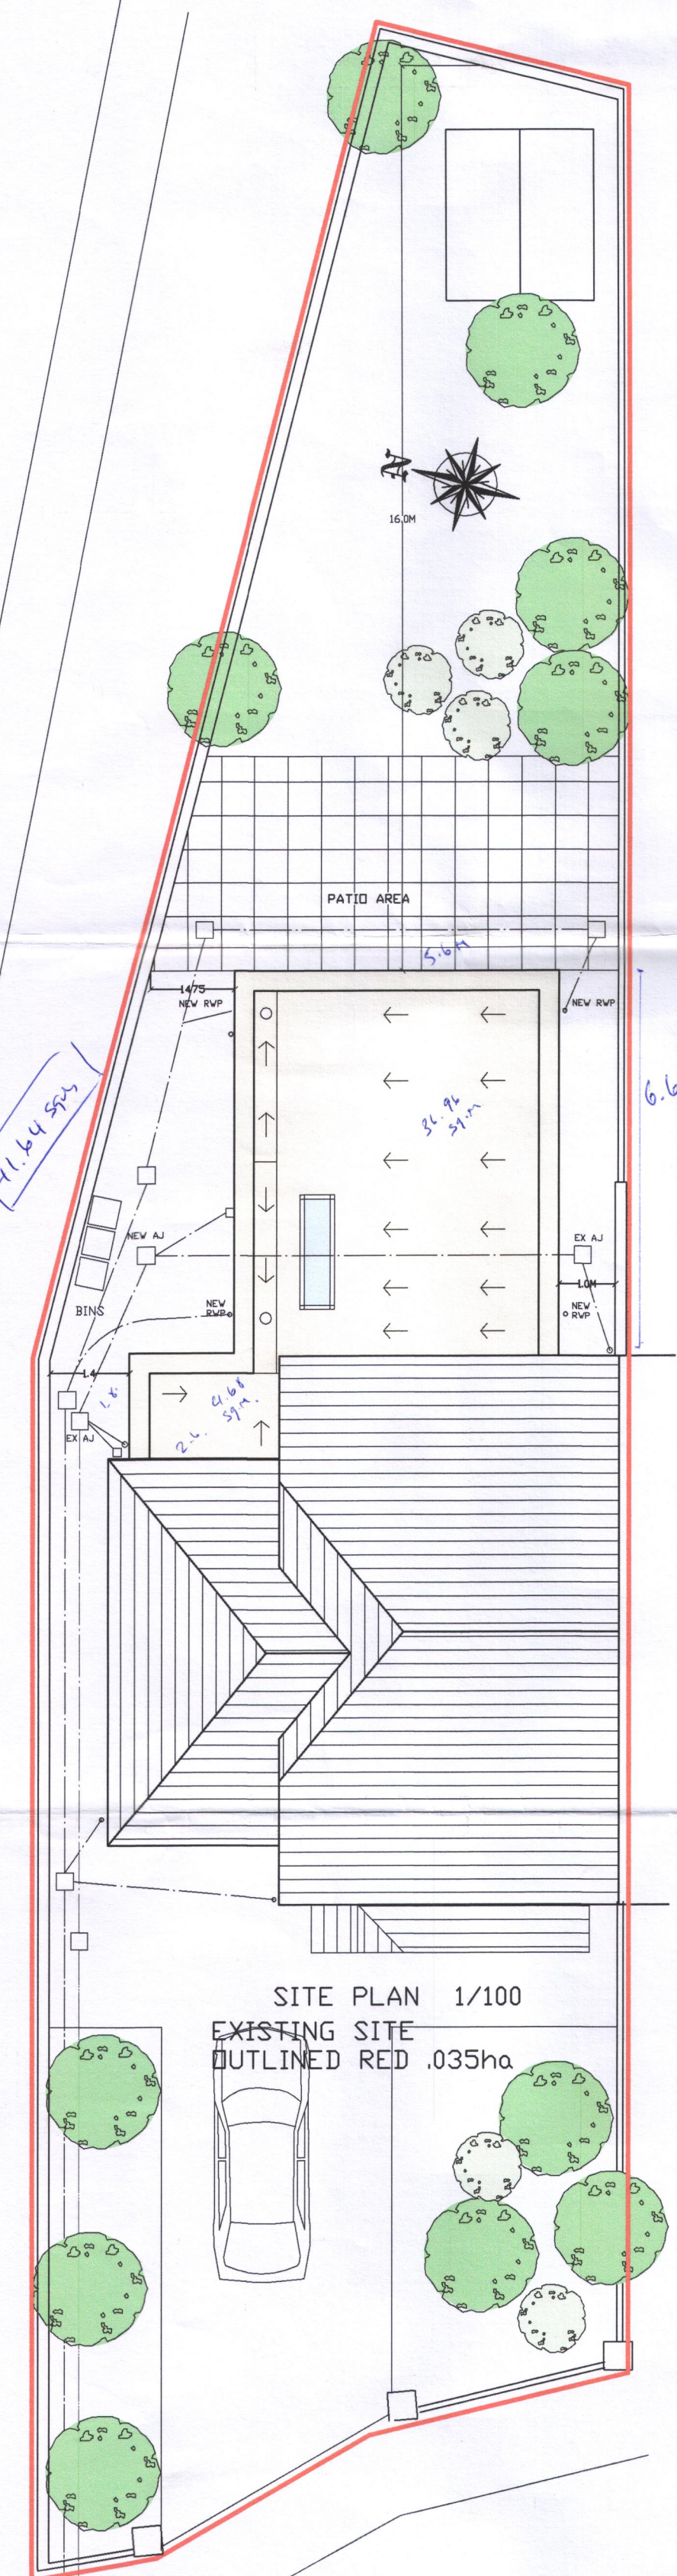
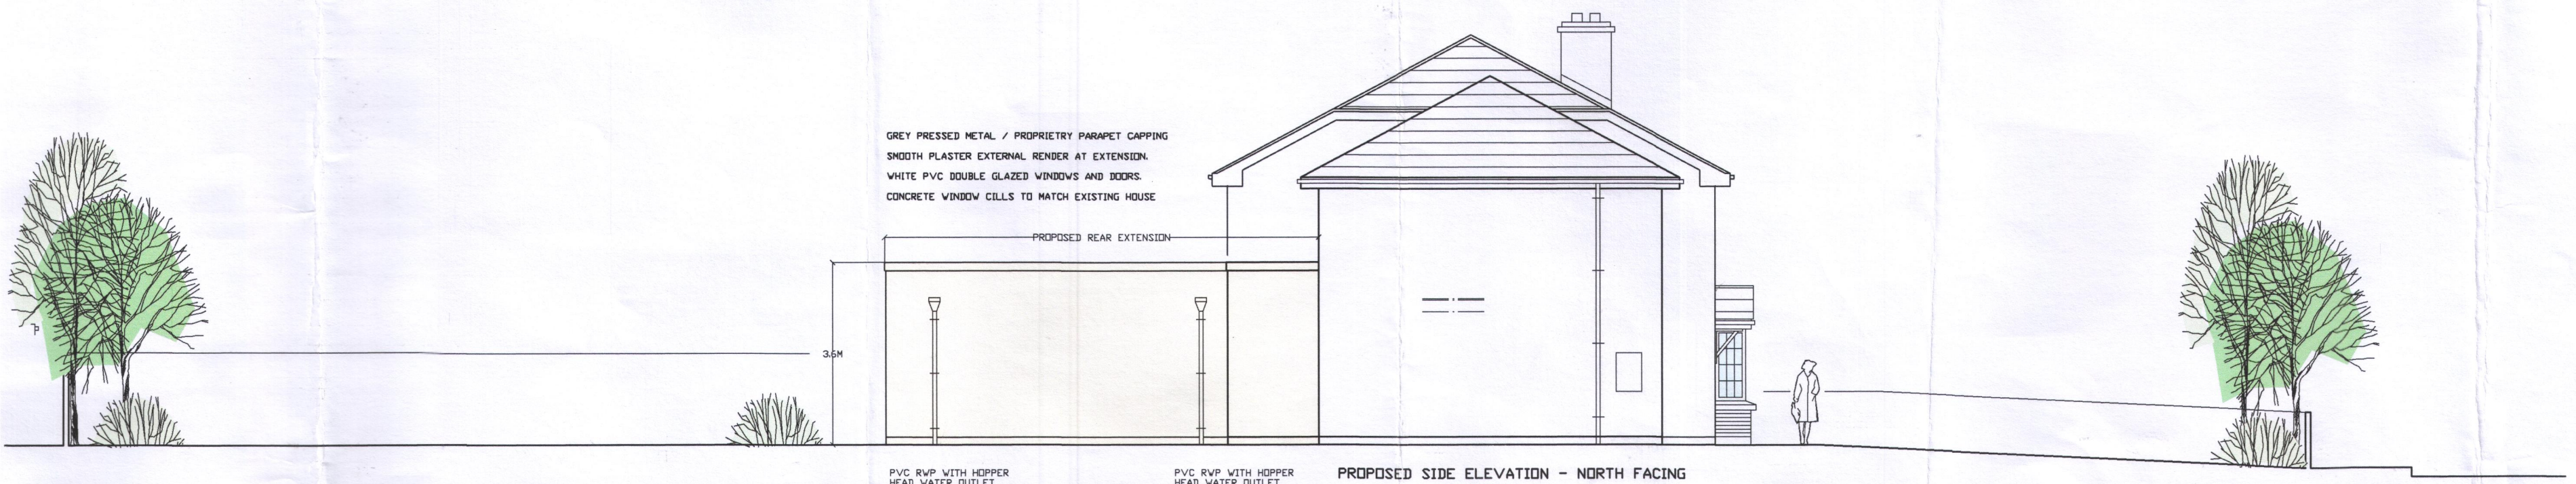
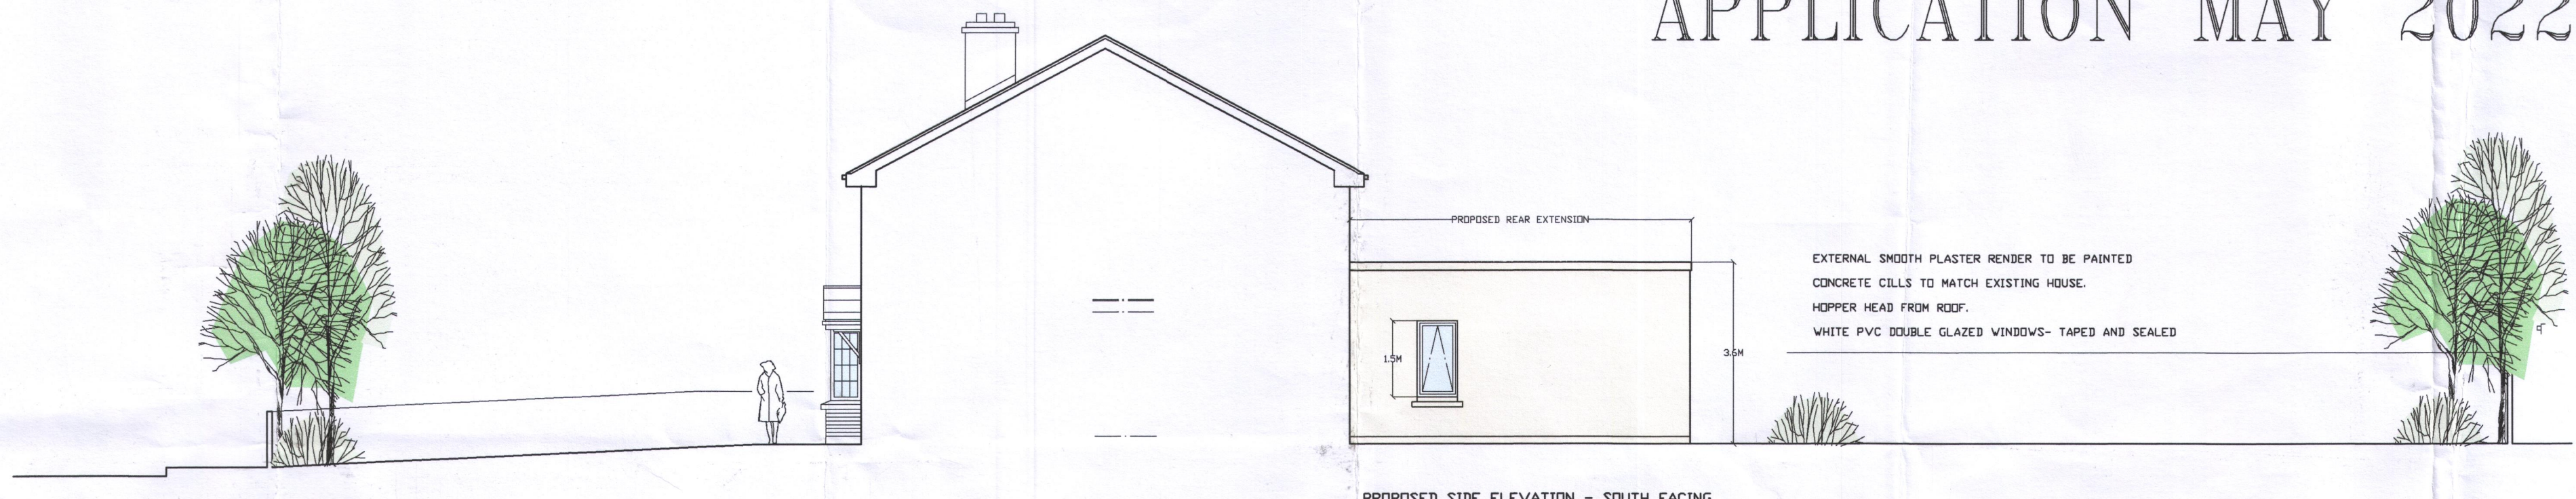


# EXEMPTION CERTIFICATE APPLICATION MAY 2022

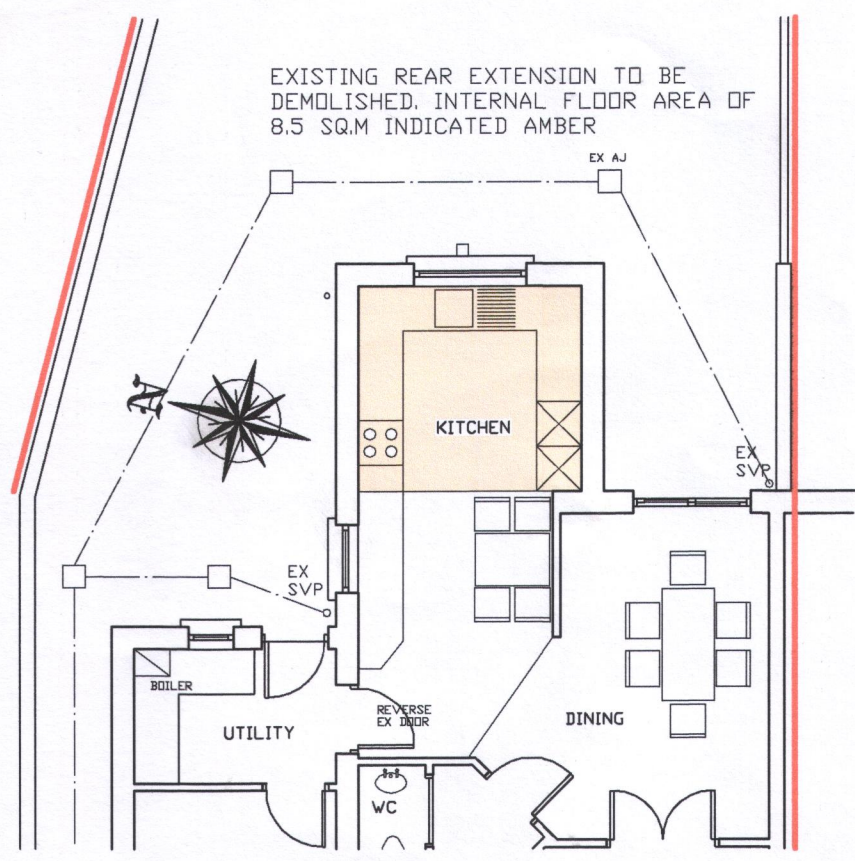

DEVELOPMENT MANAGEMENT  
CCP  
12 MAY 2022  
CORK CITY COUNCIL

**BARRETT AND ASSOCIATES** PLANNING — DESIGN — SUPERVISION  
SANTA MARIA, SPRINGFORT, MONTENOTTE, CORK. PH. 087/7418761 DIP. ARCH. MCABE MRICS CHARTERED

PROPOSED REAR EXTENSION AND ALTERATIONS 650 / 703  
AT: NO. 1 THE CRESENT, GREENVALLEY, DONNYBROOK, CORK. MAY 2022  
FOR: MR. AND MRS. JOHN AND JESSLYN O CALLAGHAN 1/100/50