
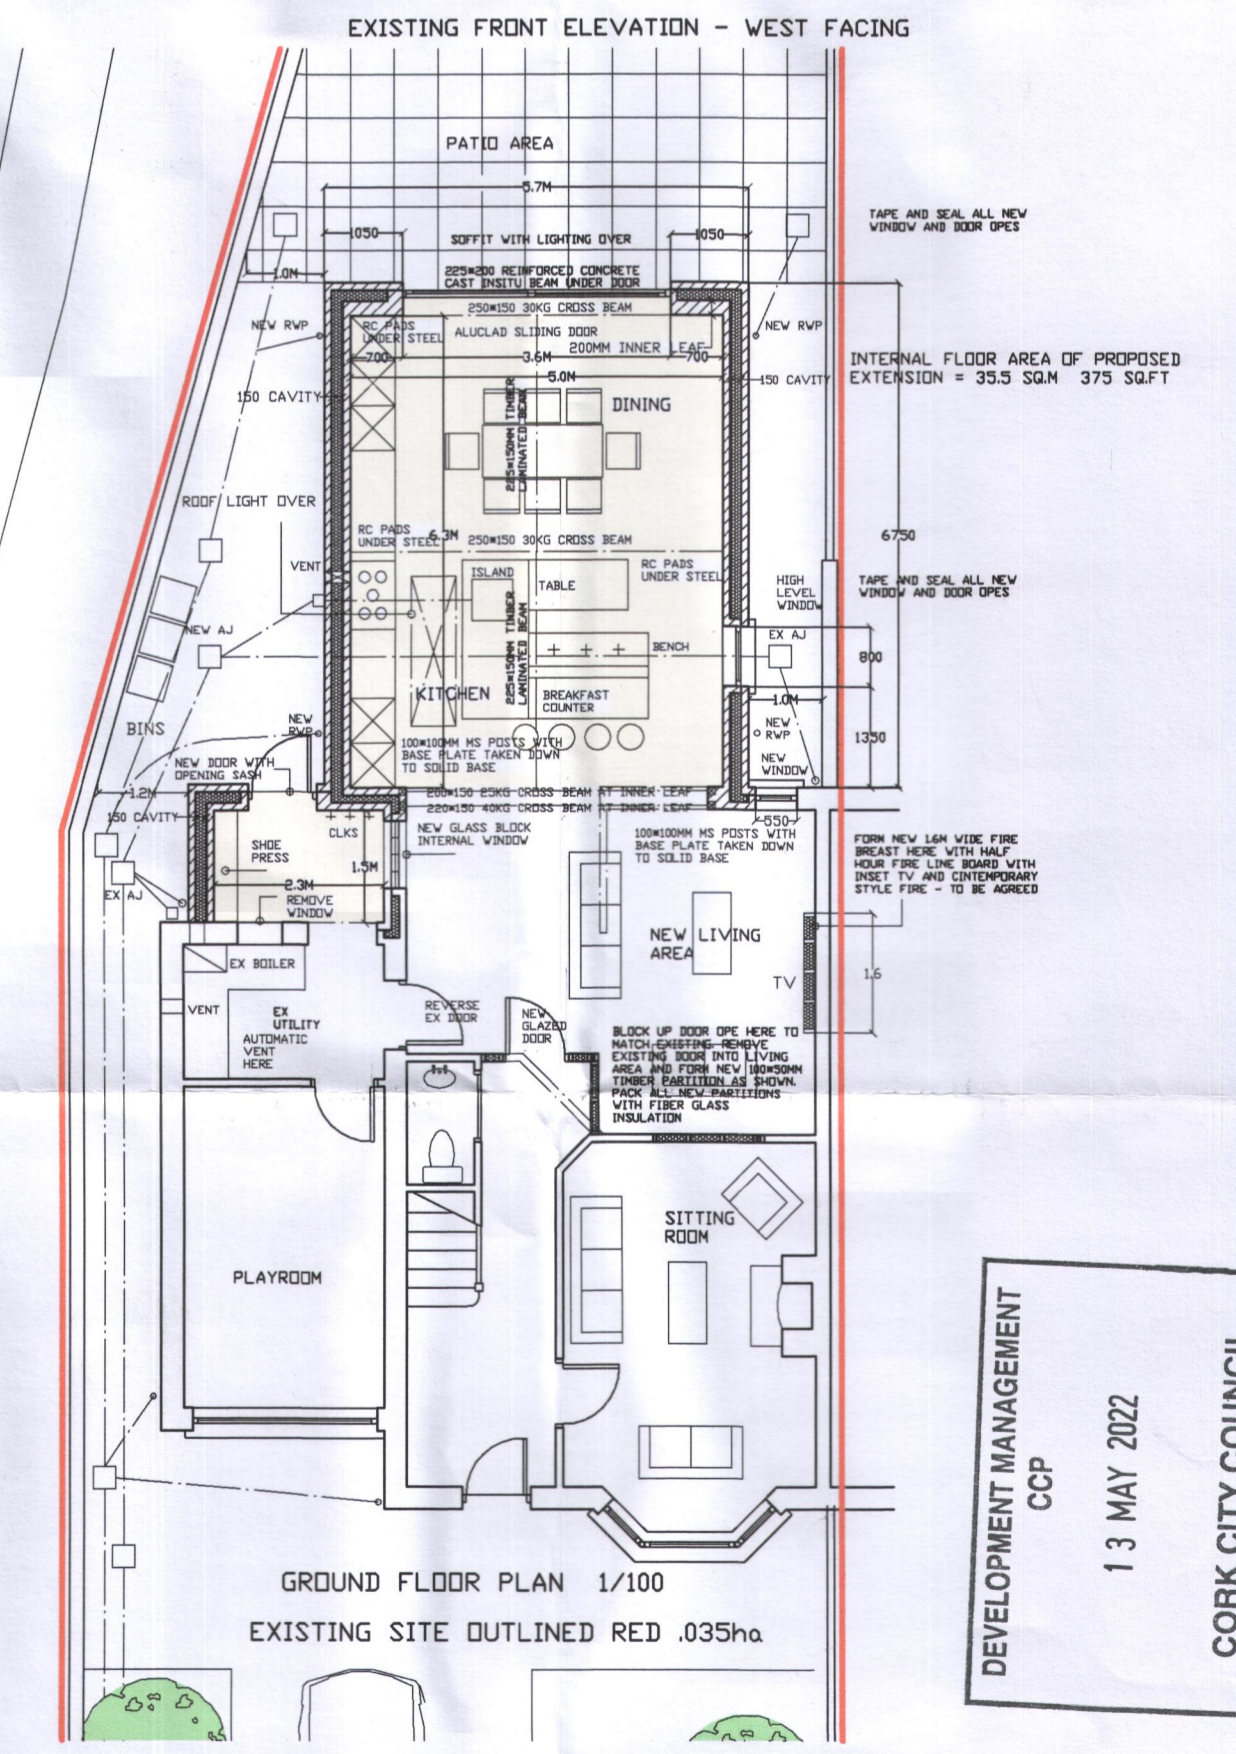
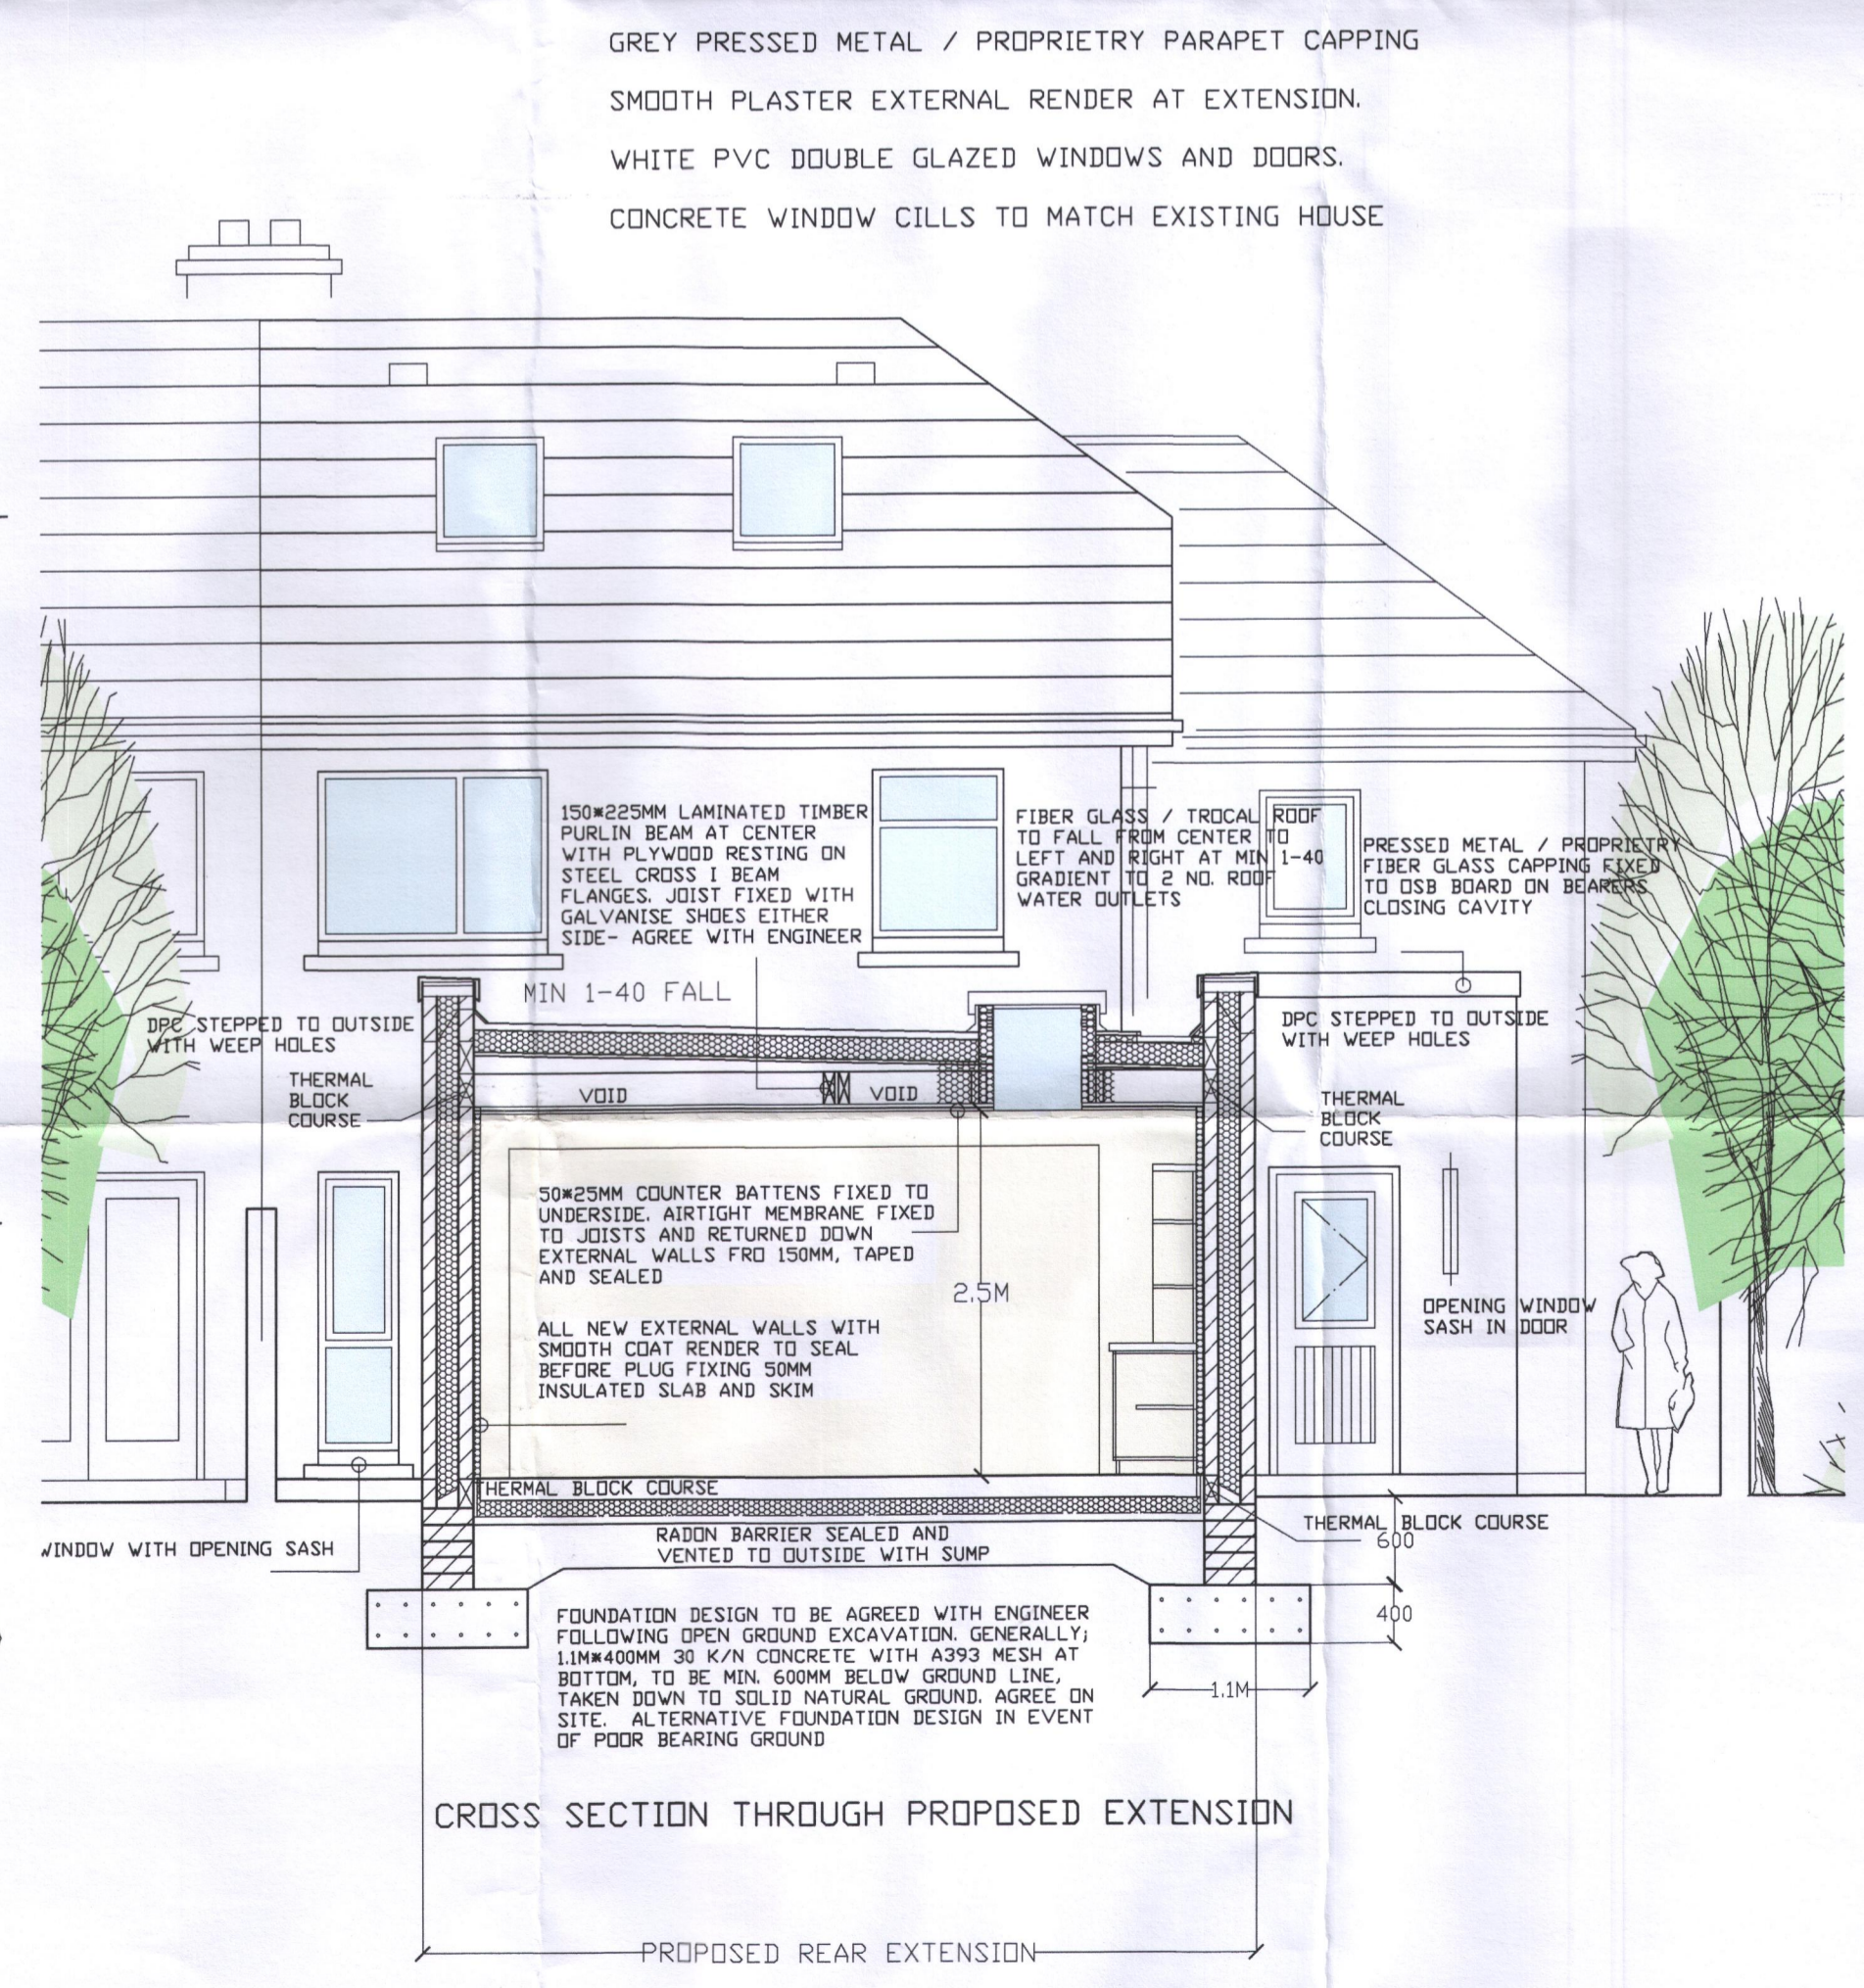
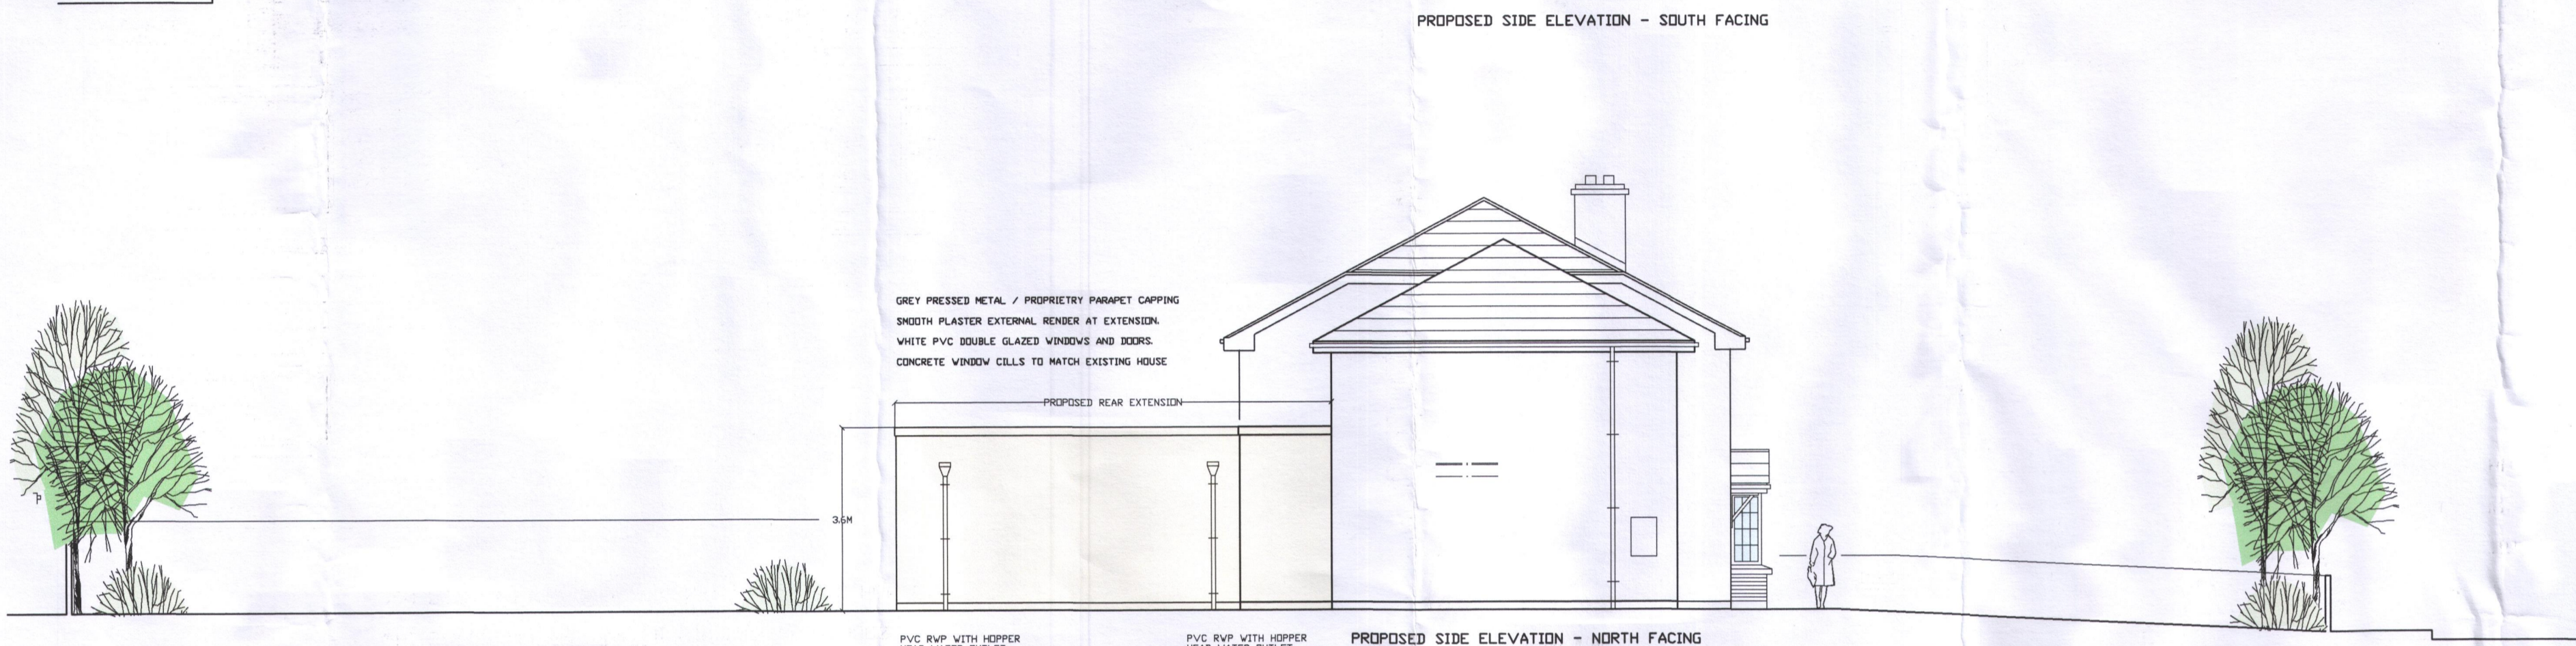
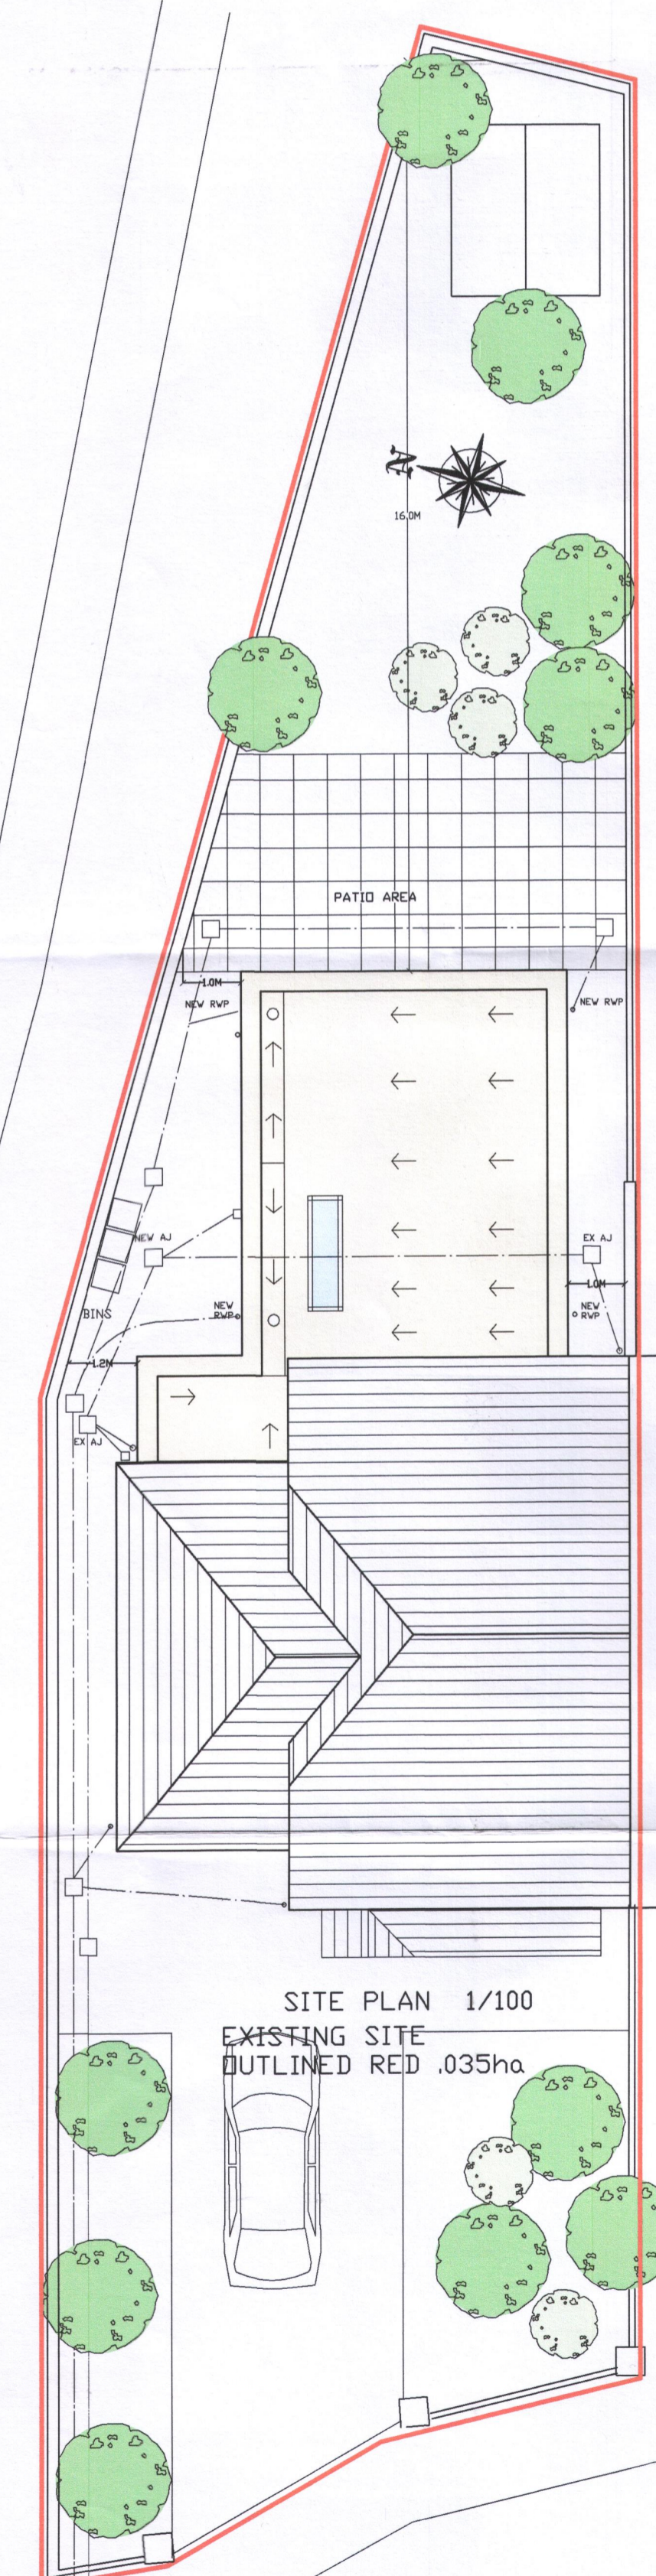
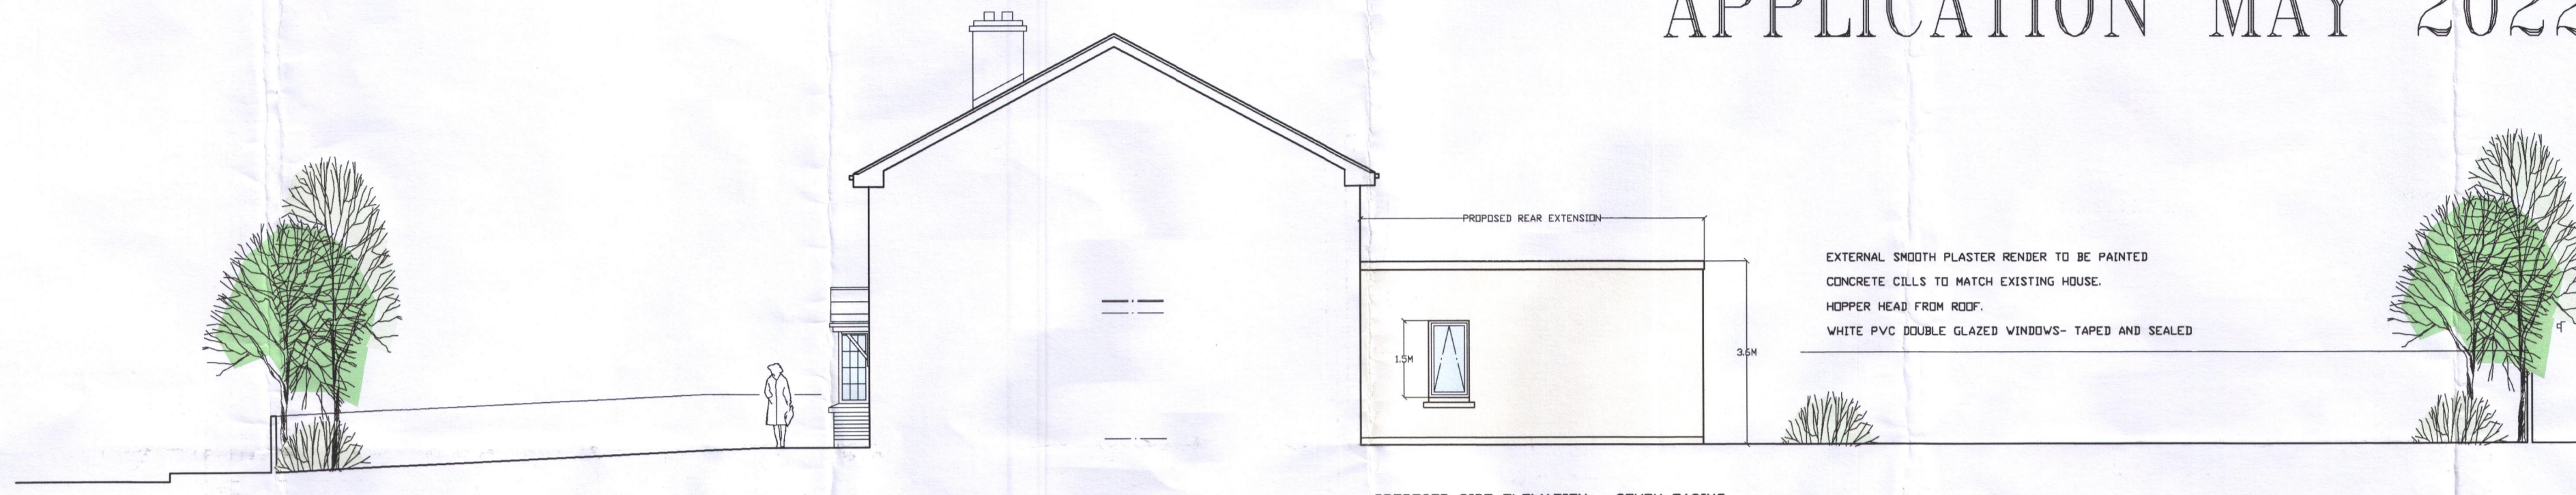


EXEMPTION CERTIFICATE APPLICATION MAY 2022

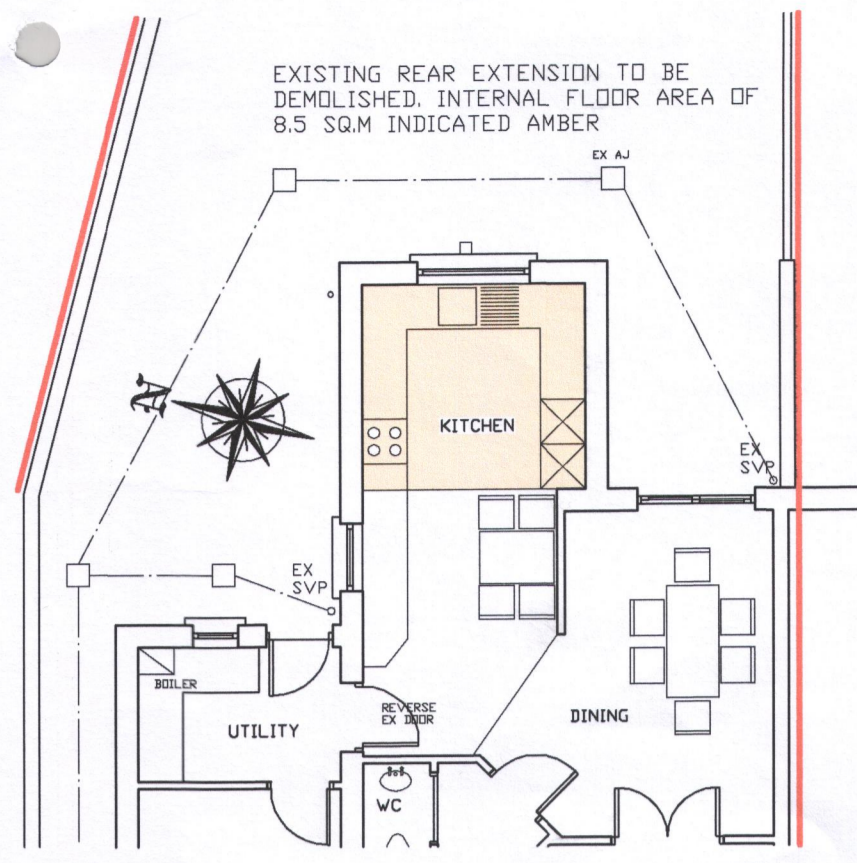

DEVELOPMENT MANAGEMENT
CCP
13 MAY 2022
CORK CITY COUNCIL

BARRETT AND ASSOCIATES PLANNING - DESIGN - SUPERVISION
SANTA MARIA SPRINGFORT, MONTENOTTE, CORK. PH. 087/7418761 DIP. ARCH. MCABE MRICS CHARTERED

PROPOSED REAR EXTENSION AND ALTERATIONS 650 / 7703
AT: NO. 1 THE CRESENT, GREENVALLEY, DONNYBROOK, CORK. MAY 2022
FOR: MR. AND MRS. JOHN AND JESSLYN O CALLAGHAN 1/100/50