




Area no.	Permanent Landtake (m ²)
1	1230
2	59623

Legend:

- Permanent Acquisition
- Permanent Acquisition

Key Plan:

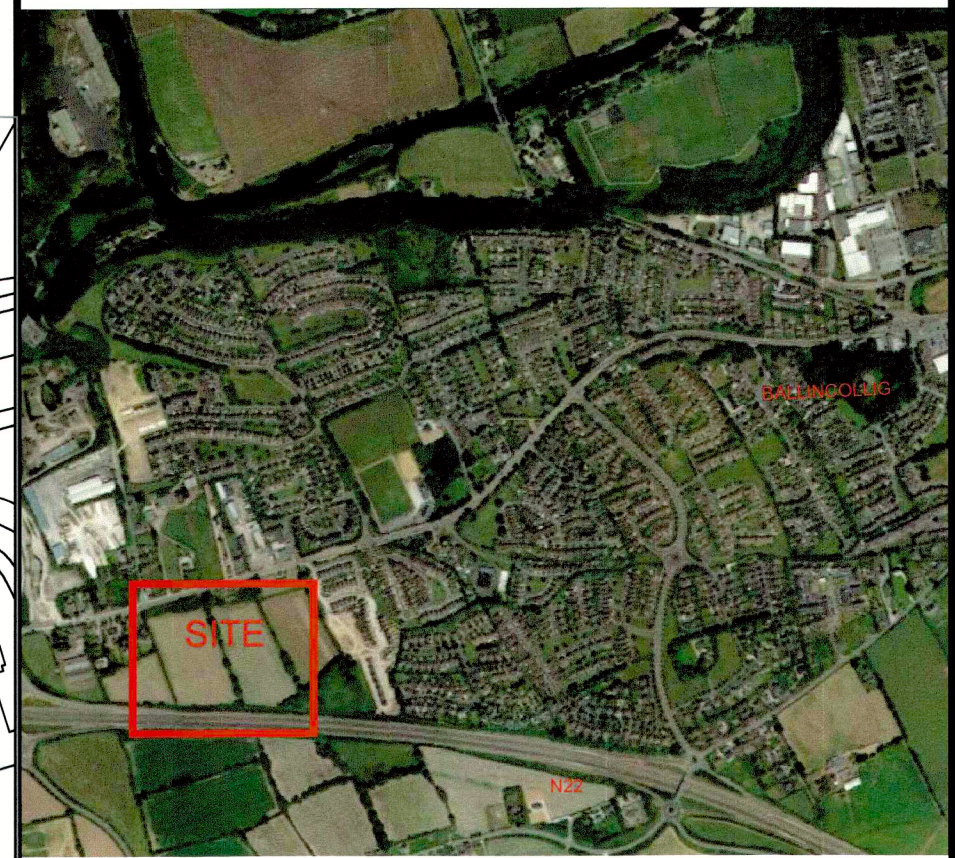

Rev.	By.	Date.	Description.

Cork City Council - Lisheens, Ballincollig
Acquisition Order No.4 of 2022

Present When The Seal of Cork City Council
was Affixed Hereto

24th Day of AUGUST 2022

Chief Executive *[Signature]*

Lord Mayor *[Signature]*

A/Head of Legal Affairs *[Signature]*

Director Of Services
(Corporate Affairs and
International Relations) *[Signature]*

Drawing Status: For CPO

Project Title:
Lisheens, Ballincollig Acquisition Order No.4 of 2022

PROJECT TITLE

**CORK CITY COUNCIL - LISHEENS,
BALLINCOLLIG
ACQUISITION ORDER
No.4 of 2022**

Cork City Council, Property Section

Corporate Affairs and International
Relations Directorate
Floor 3, New Civic Offices,
Anglesea Street,
Cork.

Tel: (021) 4966222
Email: property@corkcity.ie

Drawing No.: LB-CPO-001		Revision:
File Ref: CPO/LB1	Date: 18 / 08 / 2022	Scale: 1:1000 @A1
Drawn By: ROD	Checked:	OSI Ref: 6425-A
File Ref: G:\ROD\CPO\Lisheen Ballincollig\ Maps***.DWG		
Ordnance Survey Ireland. All rights reserved.		